



TEMPORARY OUTDOOR SERVICES SAMPLE STIE LAYOUT
In accordance with Ordinance #21-19/20 and Chapter 33
Site Plan Image

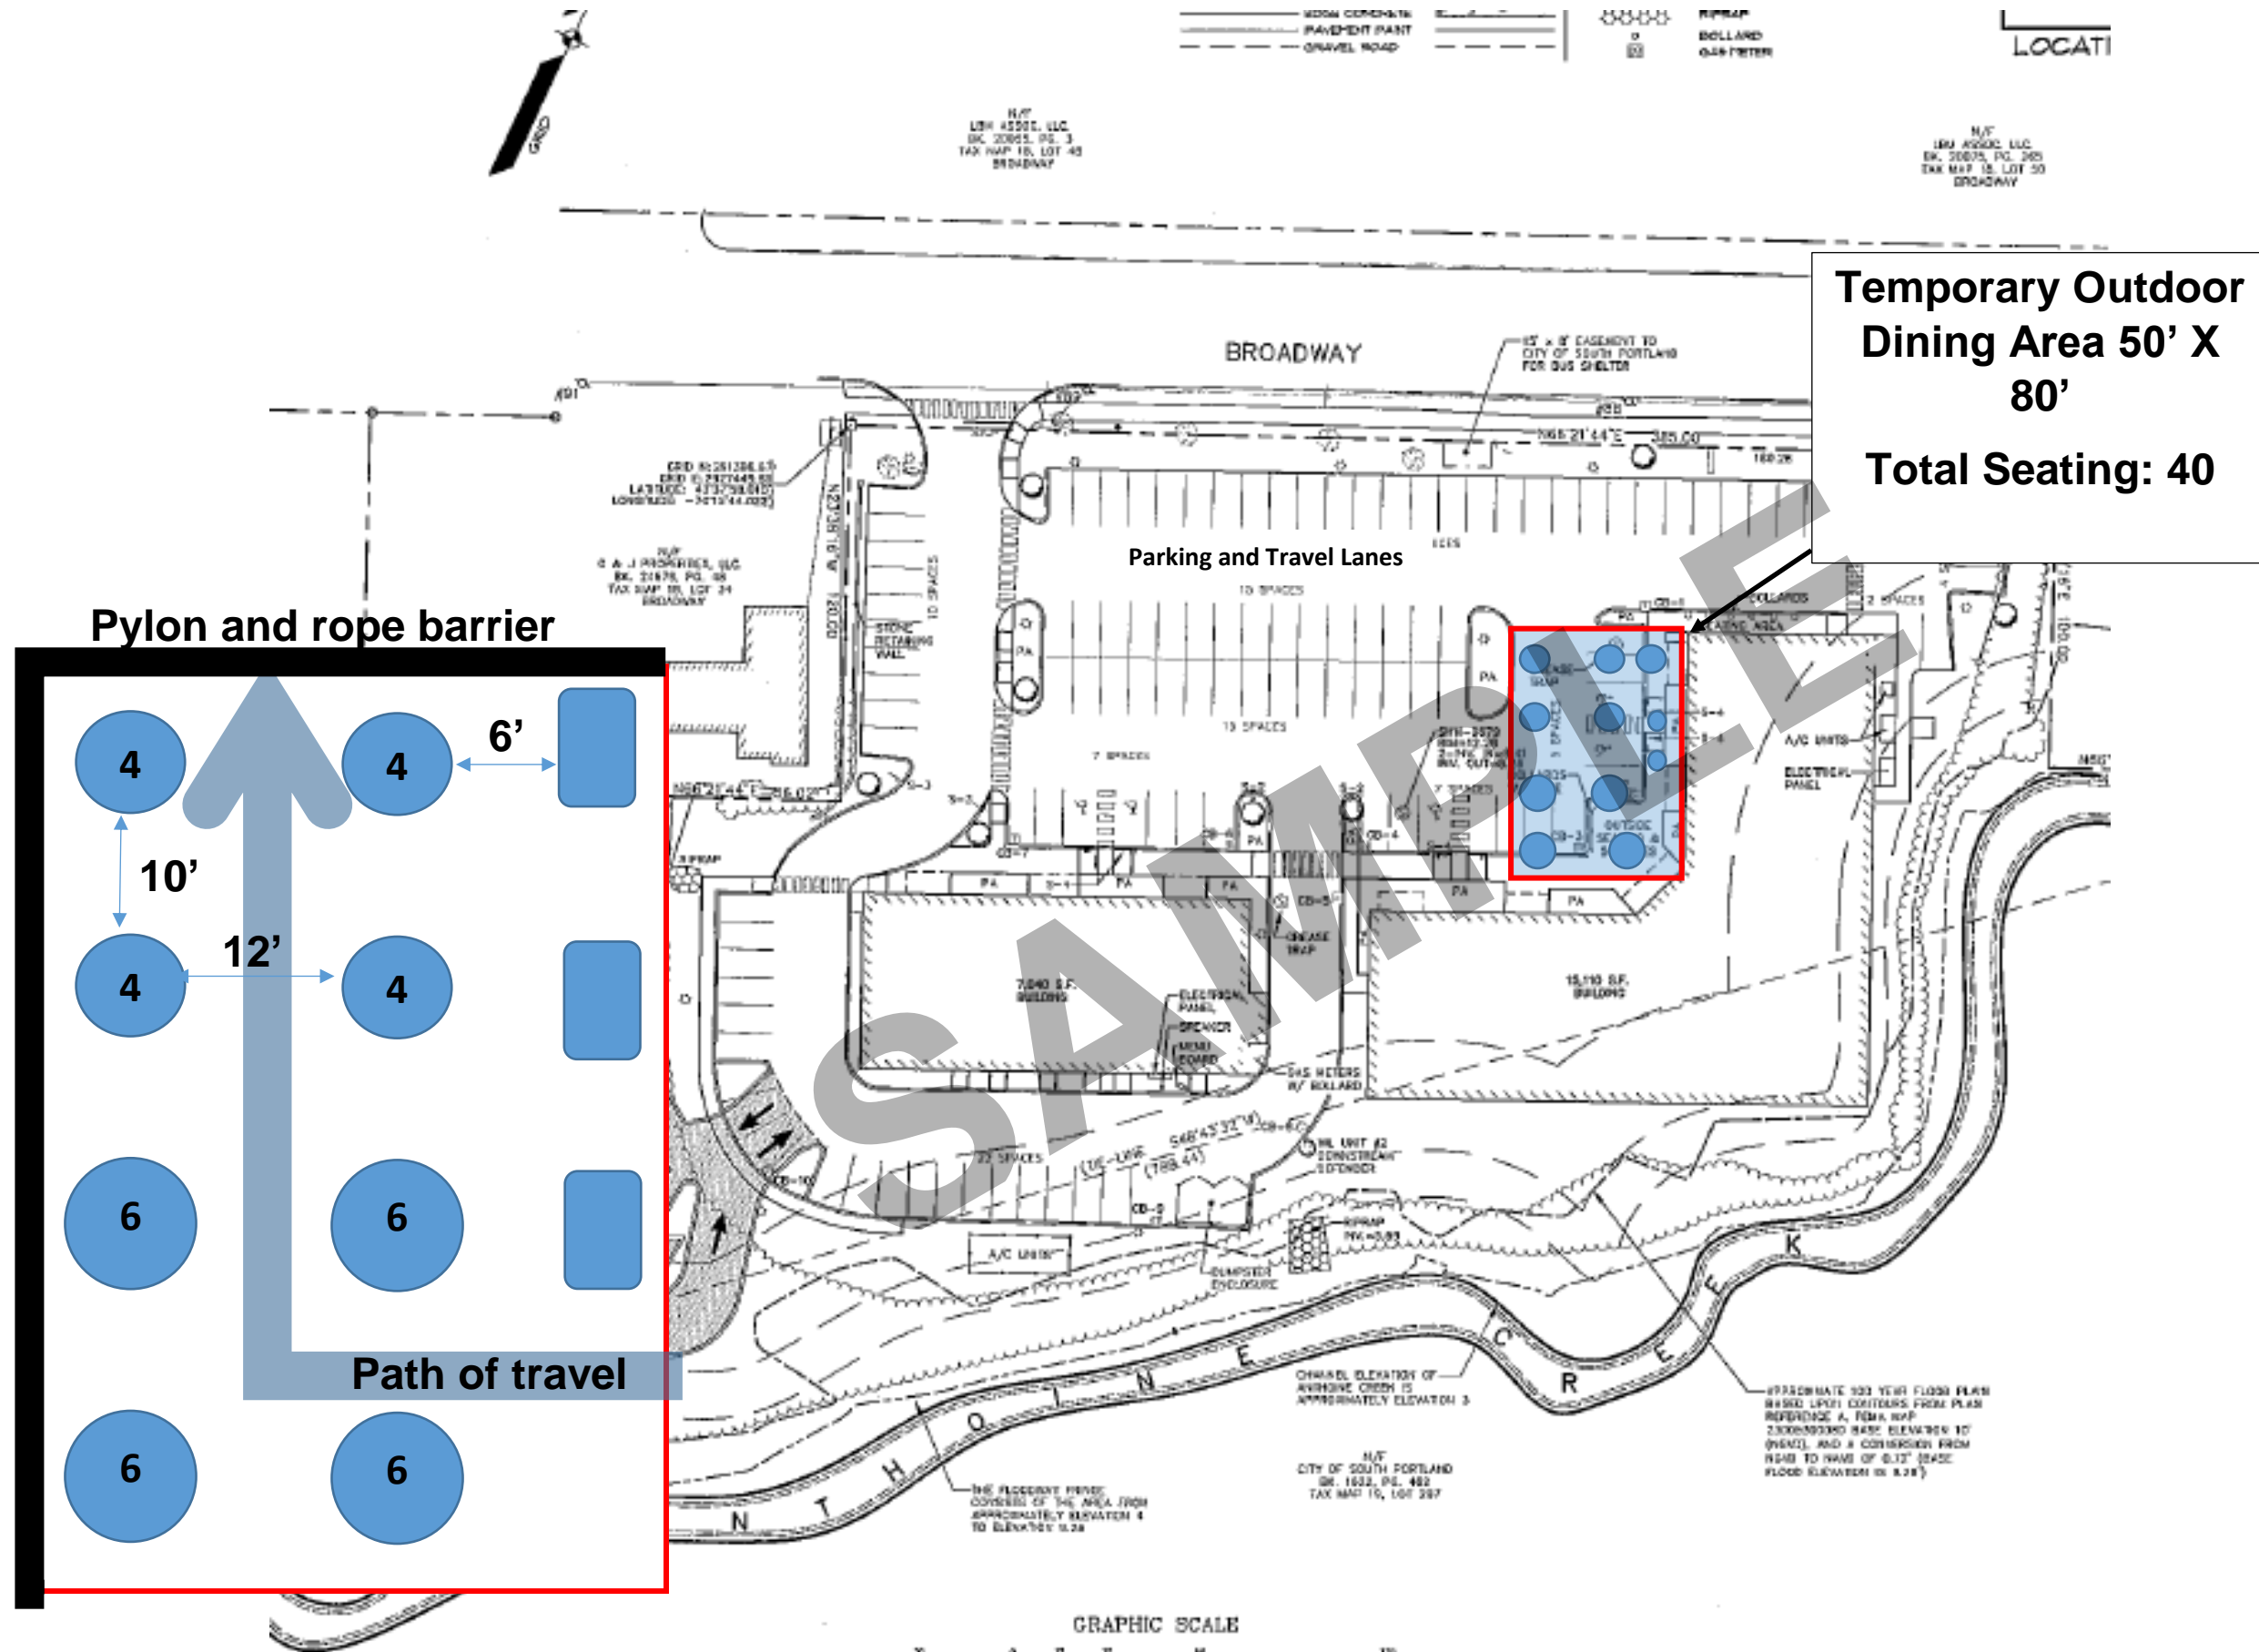

Temporary Outdoor Dining Area 50' X 80'
Total Seating: 40

Pylon and rope barrier

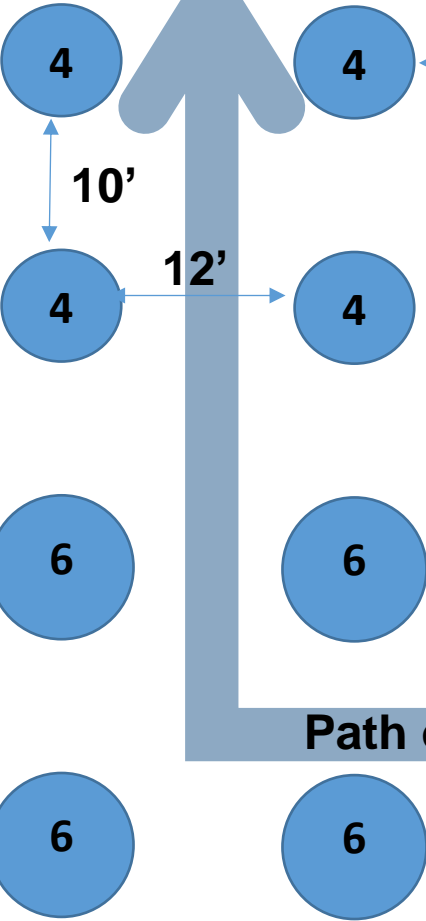

Path of travel

GRAPHIC SCALE

TEMPORARY OUTDOOR SERVICES SAMPLE STIE LAYOUT
In accordance with Ordinance #21-19/20 and Chapter 33
Site Plan Image

