


PLANTING SCHEDULE


KEY	BOTANICAL NAME / COMMON NAME	SIZE / COMMENTS
NF	NYMPHAEA FABIOLA / FABIOLA WATER LILY	1" CONT.
CA	CALAMAGROSTIS ACUTIFLORA KARL FOERSTER / FEATHER REED GRASS	1" CONT.
IS	IRIS SIBERICA CAESER'S BROTHER / SIBERIAN IRIS	1" CONT.
CaS	CLETHRA ALNIFOLIA SIXTEEN CANDLES / SUMMERSWEET	18-24" HGT.
RA	RAUS AROMATICA 'GRO-LOW' / FRAGRANT SUMAC	15" CONT.
HF	HENROCALLIS FULVA 'STELLA D'ORO' / DAYLILY	NO. 1
SJ	SPIRAEA JAPONICA 'LITTLE PRINCESS' / LITTLE PRINCESS SPIREA	18-24"
UF	WEIGELA FLORIDA 'MIDNIGHT WINE' / MIDNIGHT WINE WEIGELA	18-24"
JP	JUNIPERUS PROCEUMBENS 'NANA' / DWARF JAPANESE GARDEN JUNIPER	24-30"

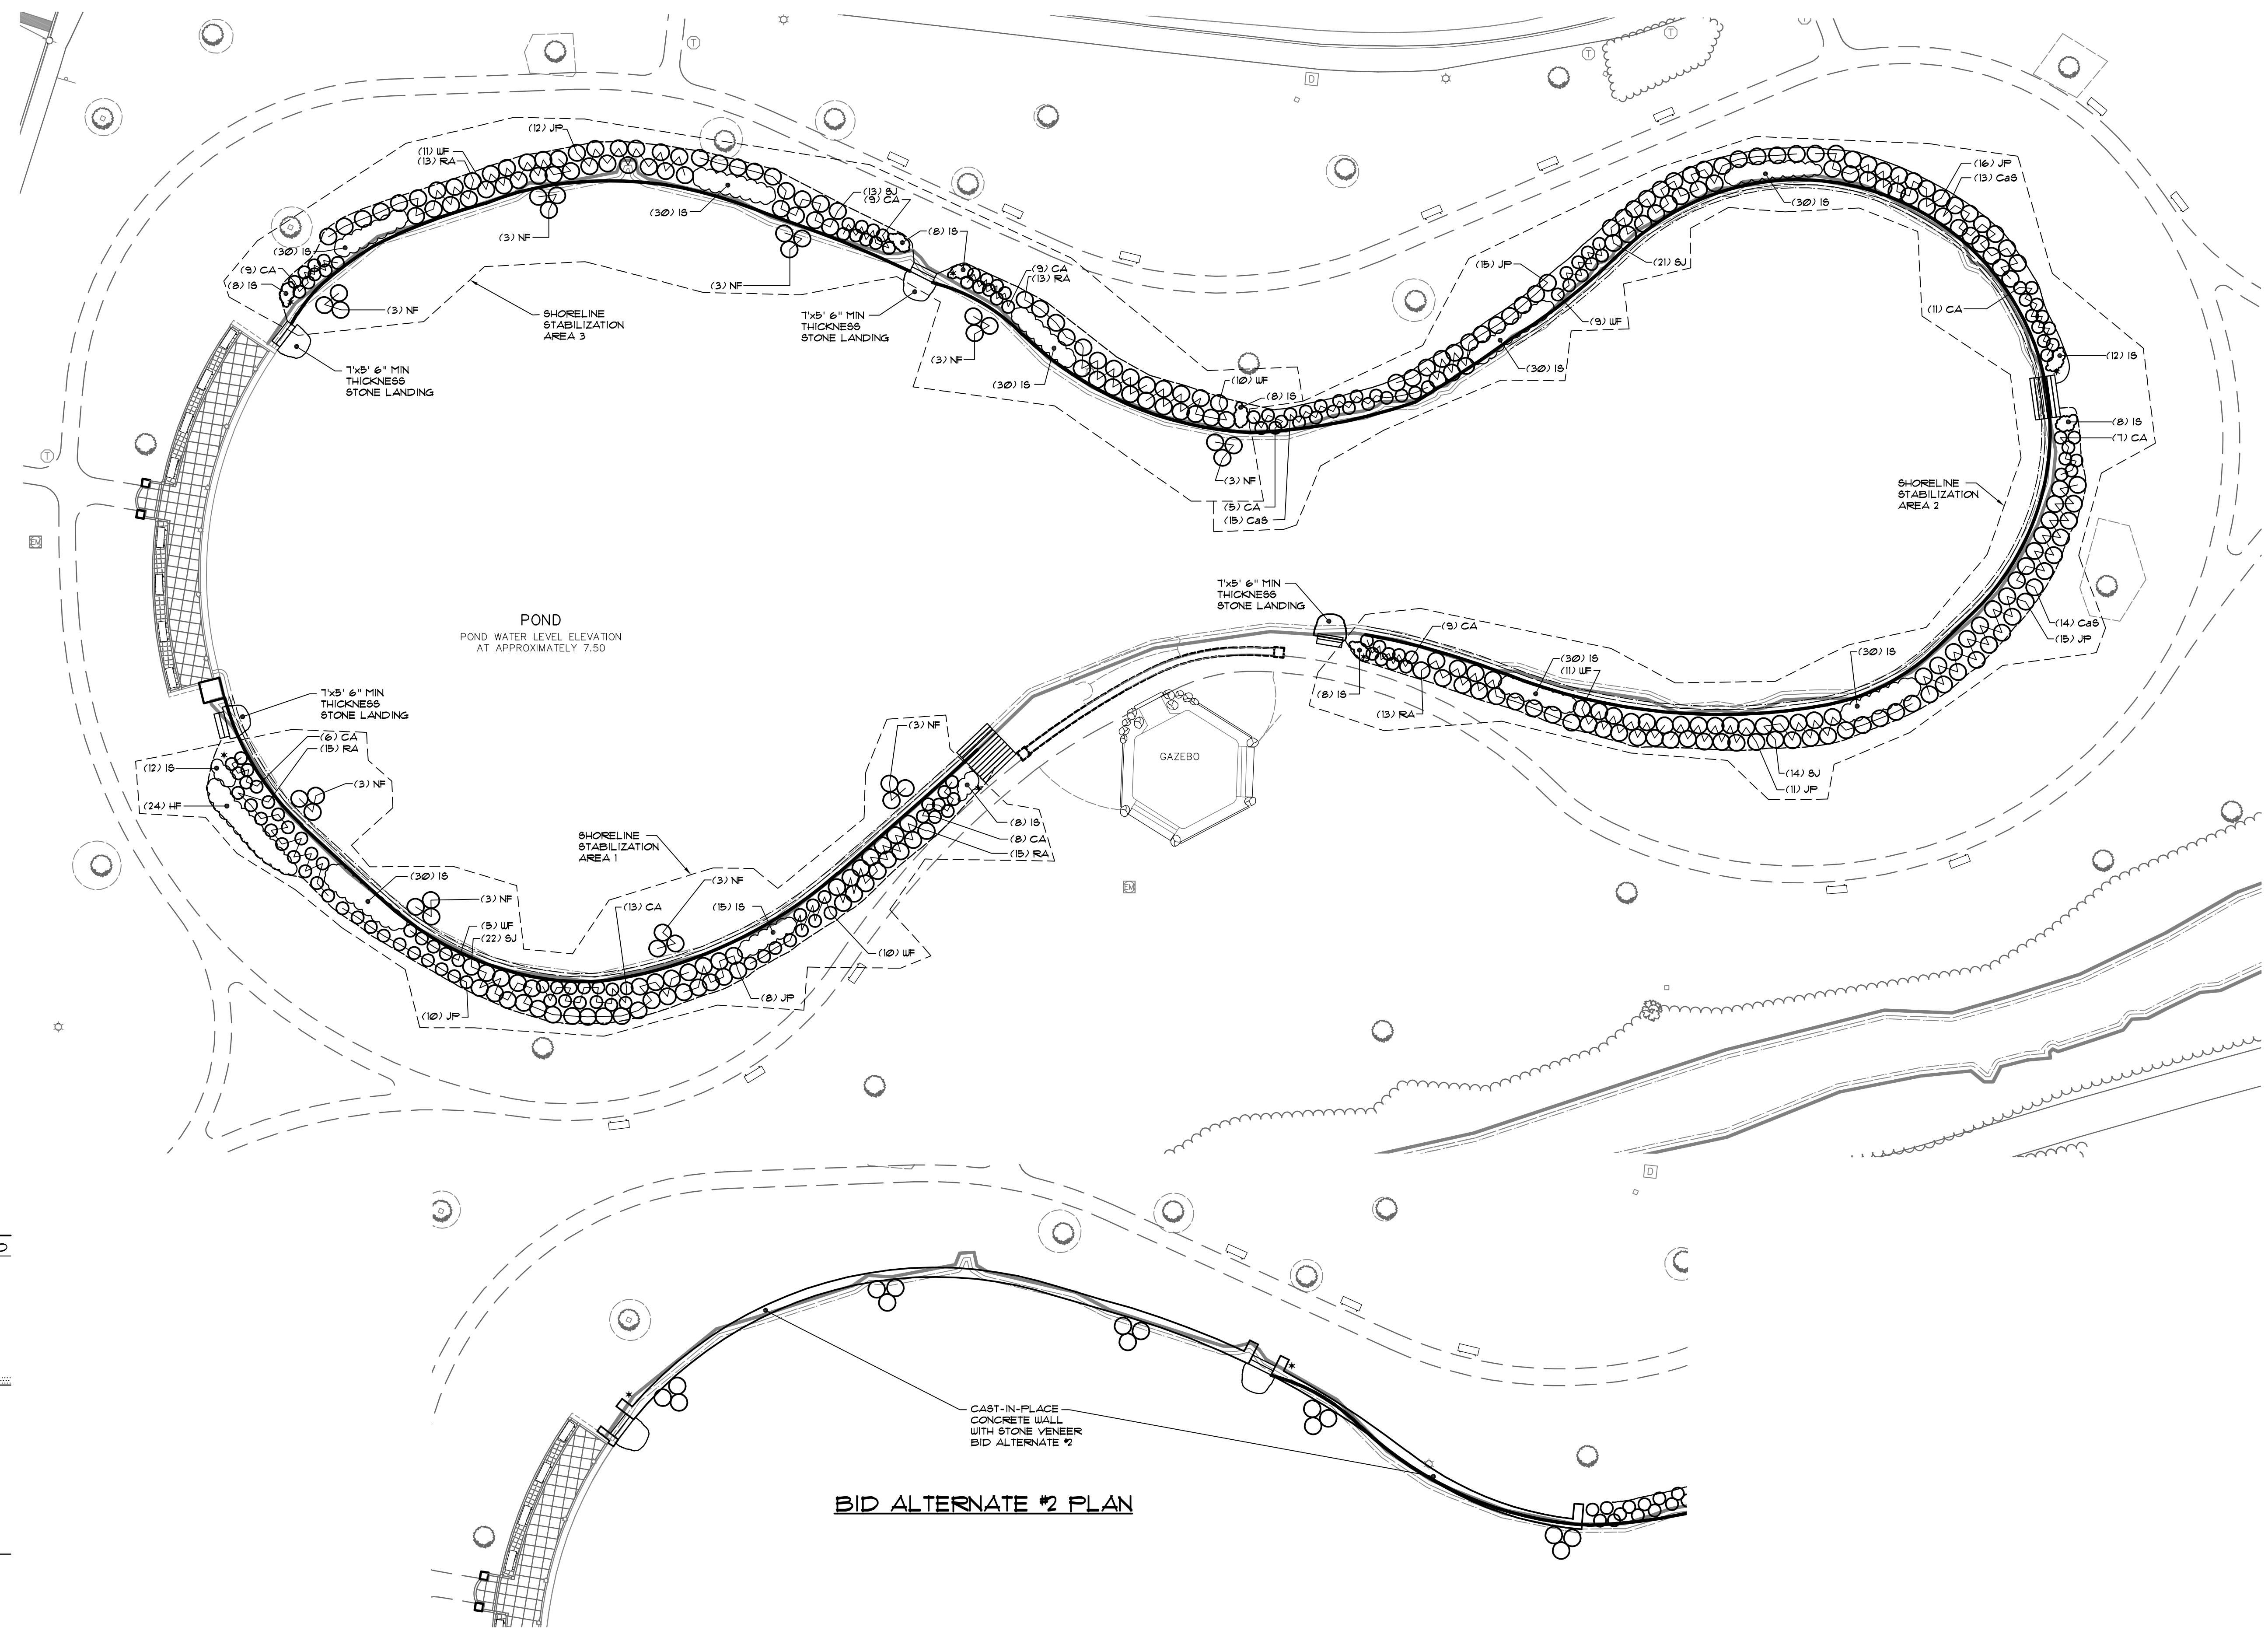

LEGEND

EXISTING	DESCRIPTION	PROPOSED
□ TR	TRAFFIC CONTROL BOX	
□	BENCH	□ B
□	TRASH RECEPTACLE	□
E	ELECTRICAL OUTLET	
—	CENTERLINE	
▨	BUILDING	
—	SIGN	
—	EDGE PAVEMENT	▨
—	EDGE CONCRETE	▨
—	PAVEMENT PAINT	▨
—	CURBLINE	▨
—	EDGE WATER	▨
—	SHRUBS	—
-122-	CONTOURS	
○	DECIDUOUS TREE	○ X
○	CONIFEROUS TREE	○ X
—	MULCH LINE	—
⊕	TELEPHONE MANHOLE	
⊕	ELECTRICAL METER	
⊕	LIGHT POLE/WALL	
⊕	UTILITY POLE	
⊕	GUY	
—	DRAINAGE FLOW	—
⊕	TRASH RECEPTICAL	⊕
⊕	DOG WASTE AND BAG RECEPTICAL	⊕
—BH—	BIKE HITCH	—BH—

BID ALTERNATE #2 PLAN

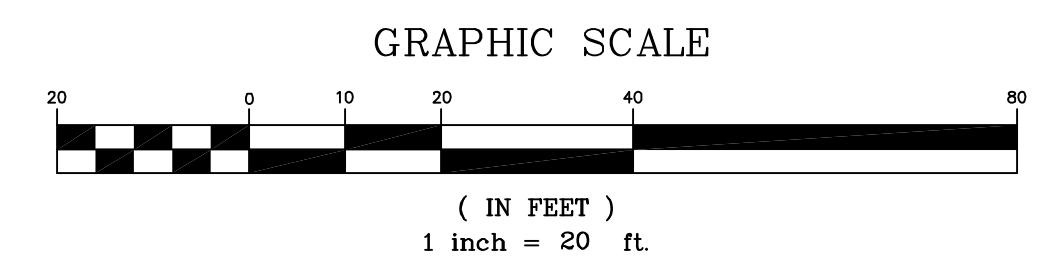

<p>LANDSCAPE PLAN OF: MILL CREEK PARK 61 COTTAGE RD SOUTH PORTLAND, MAINE FOR RECORD OWNER: CITY OF SOUTH PORTLAND P.O. BOX 9422 SOUTH PORTLAND, ME 04116-9422</p>	
<p>DATE 09-23-14</p>	<p>SCALE 1" = 20'</p>
<p>SHEET 4 OF 6</p>	
<p>WWW.SEBAGOTECHNICS.COM 75 John Roberts Rd., Suite 1A - 250 Grand Rd., Suite B South Portland, ME 04106 Tel: 207-282-2100</p>	
<p>PROJECT NO. 09361</p>	<p>FIELD BOOK 88542</p>
<p>DESIGN KSM</p>	<p>CHKD KSM</p>
<p>DRAWN MAL</p>	<p>MAL</p>

THIS PLAN SHALL NOT BE MODIFIED WITHOUT WRITTEN PERMISSION FROM SEBAGO TECHNICS, INC. ANY ALTERATIONS AUTHORIZED OR OTHERWISE, SHALL BE AT THE USER'S SOLE RISK AND WITHOUT LIABILITY TO SEBAGO TECHNICS, INC.

09361L.dwg.